



via caff, catania

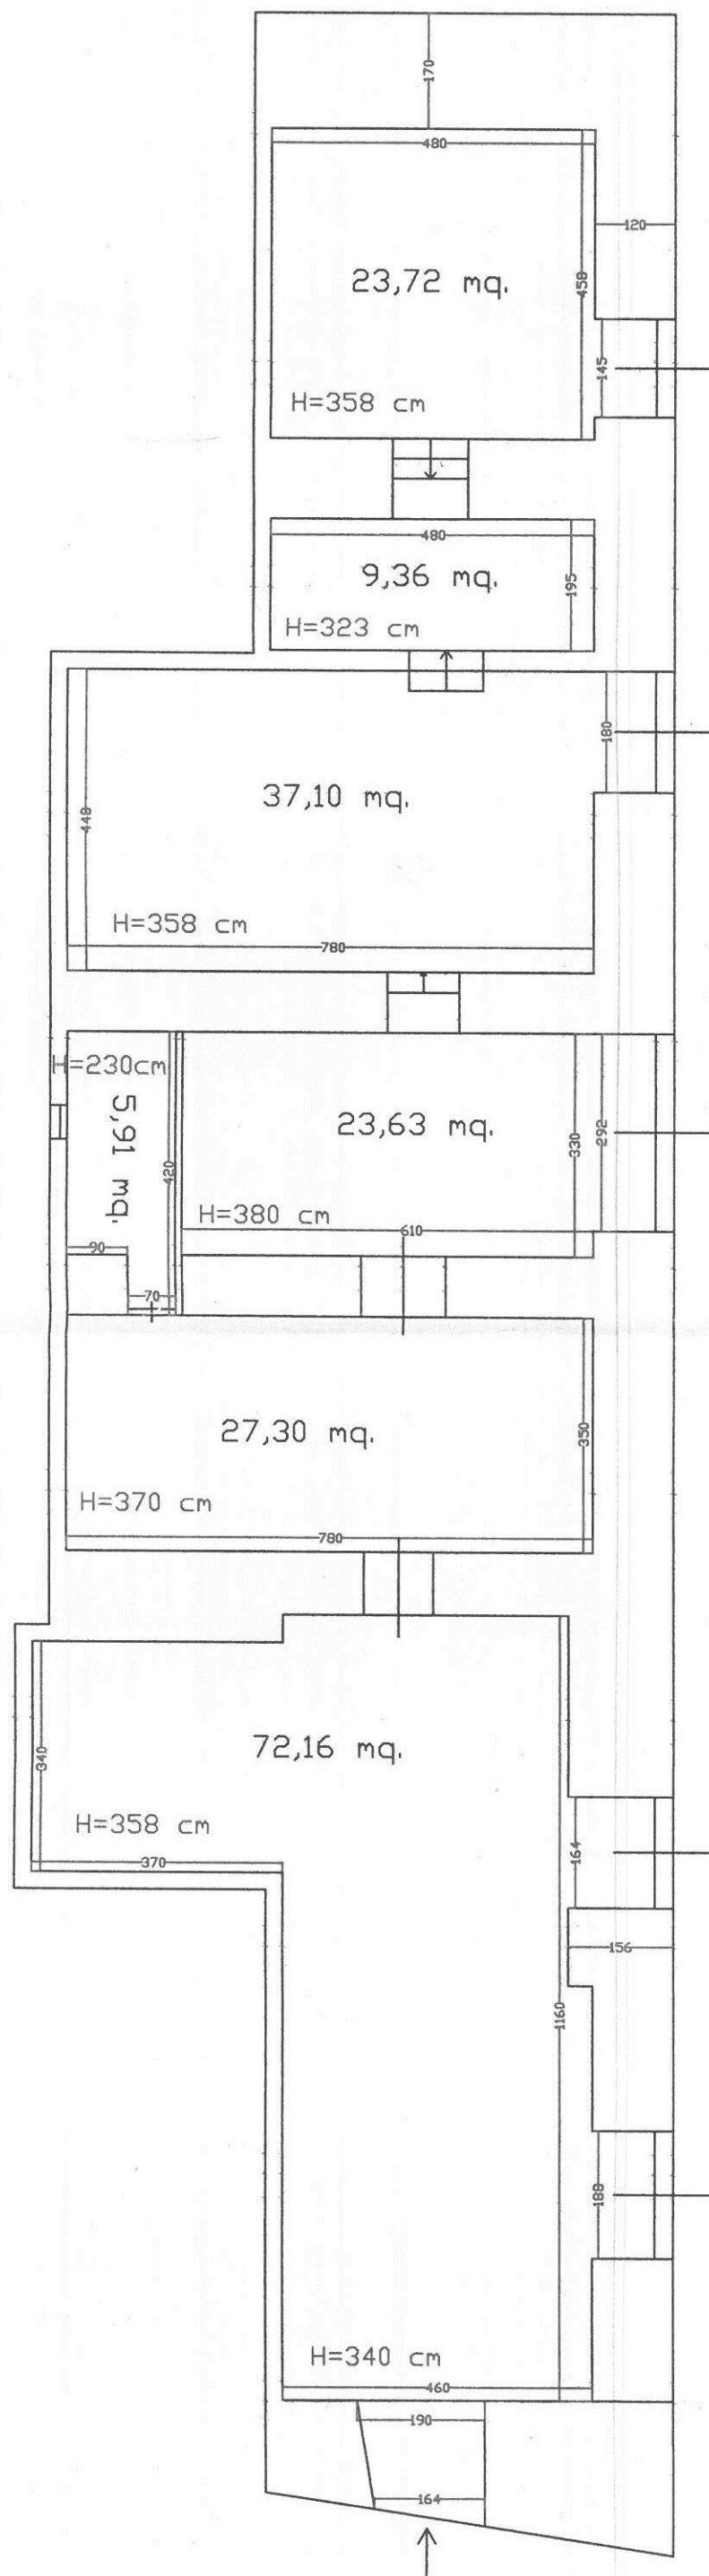

SUPERFICIE UTILE
203,57 mq.

SUPERFICIE COMMERC
287,28 mq.

pianta piano terra

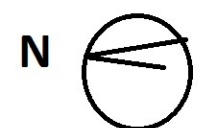

scala 1:100

piazza manganelli, 15 catania