



70 60 485 35 250 160 60 800

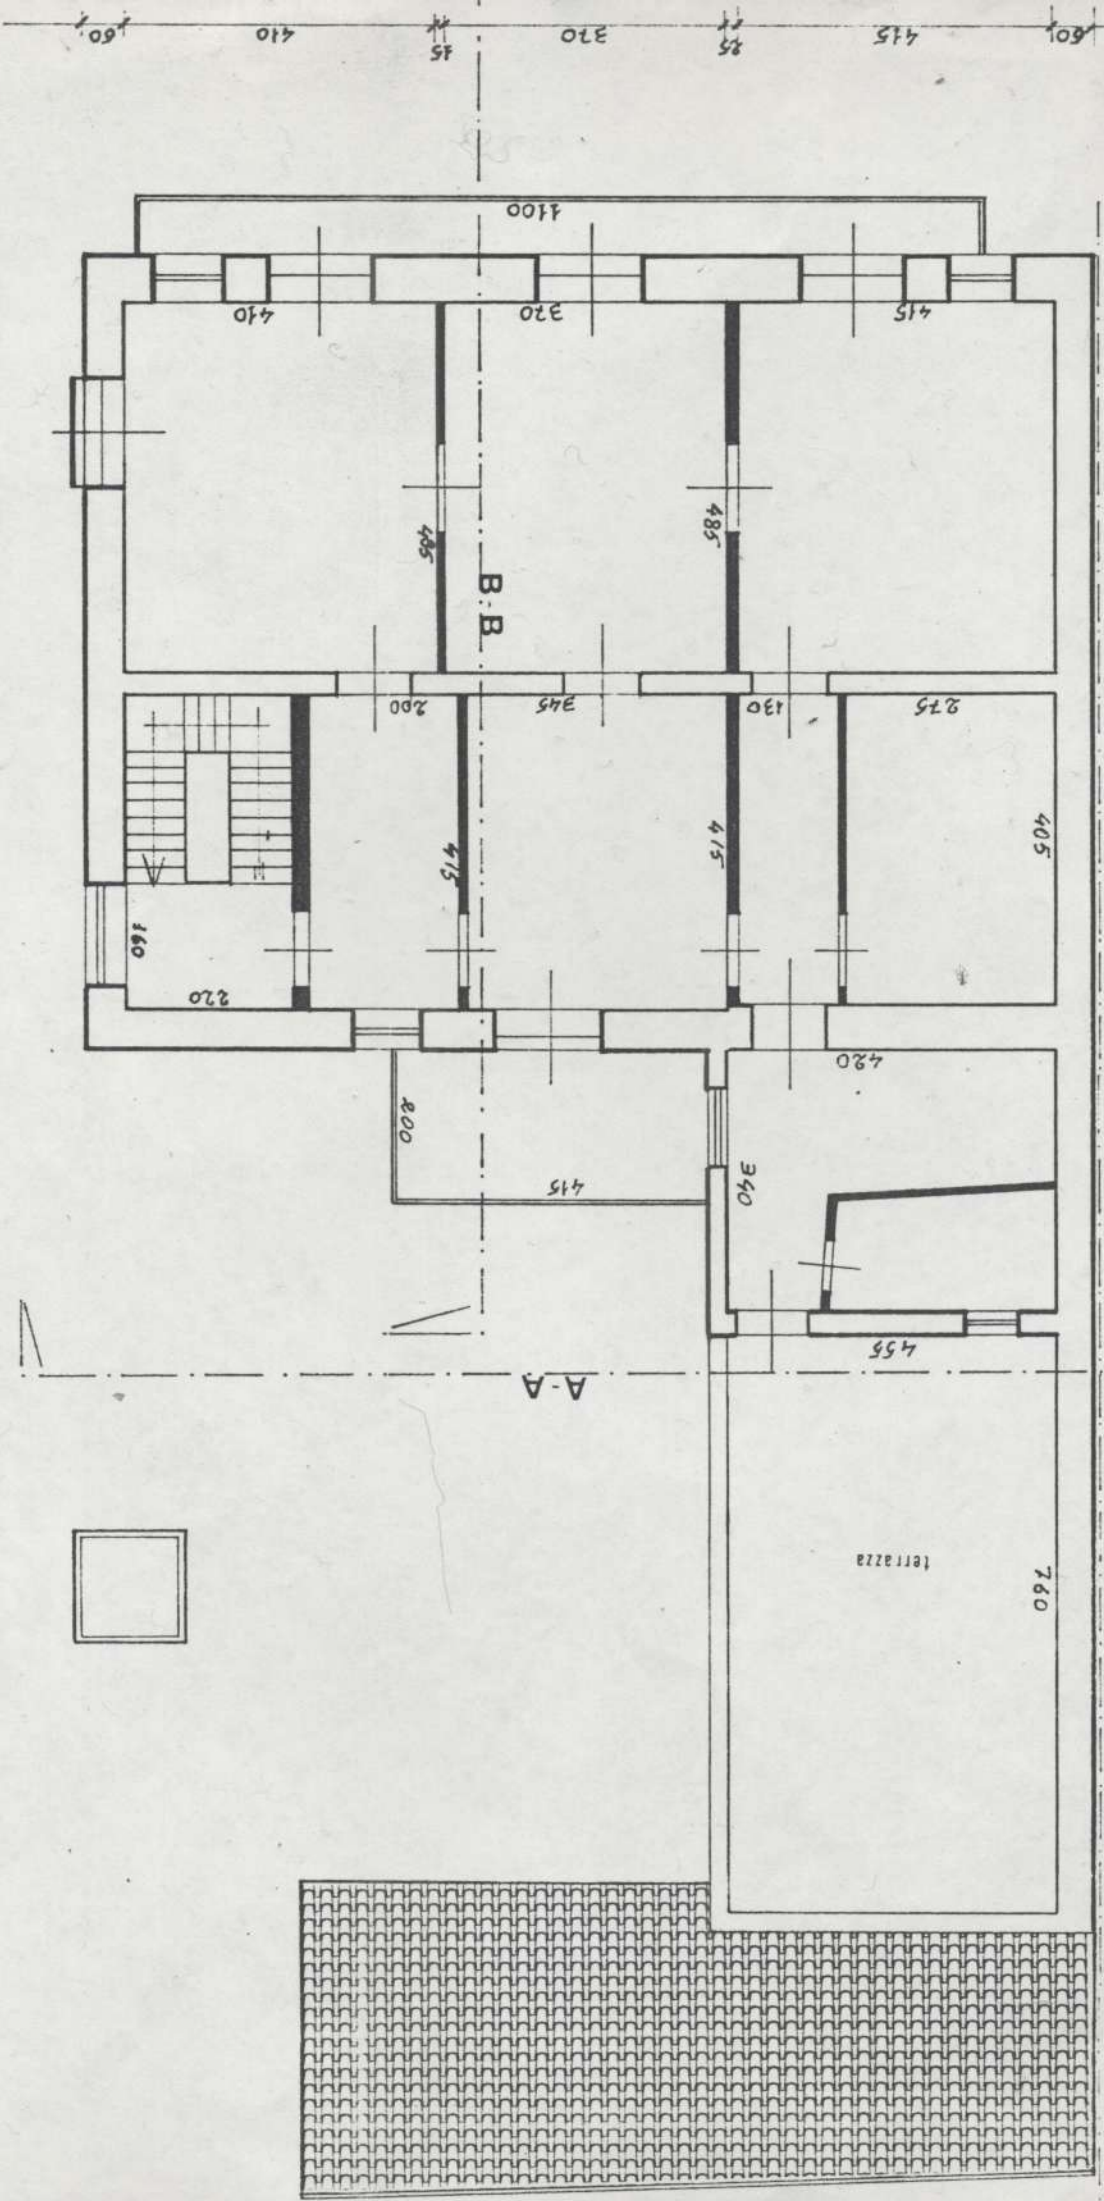


68 410 35 360 35 400 68

175 168 465 35 95 15 300 168 175 30

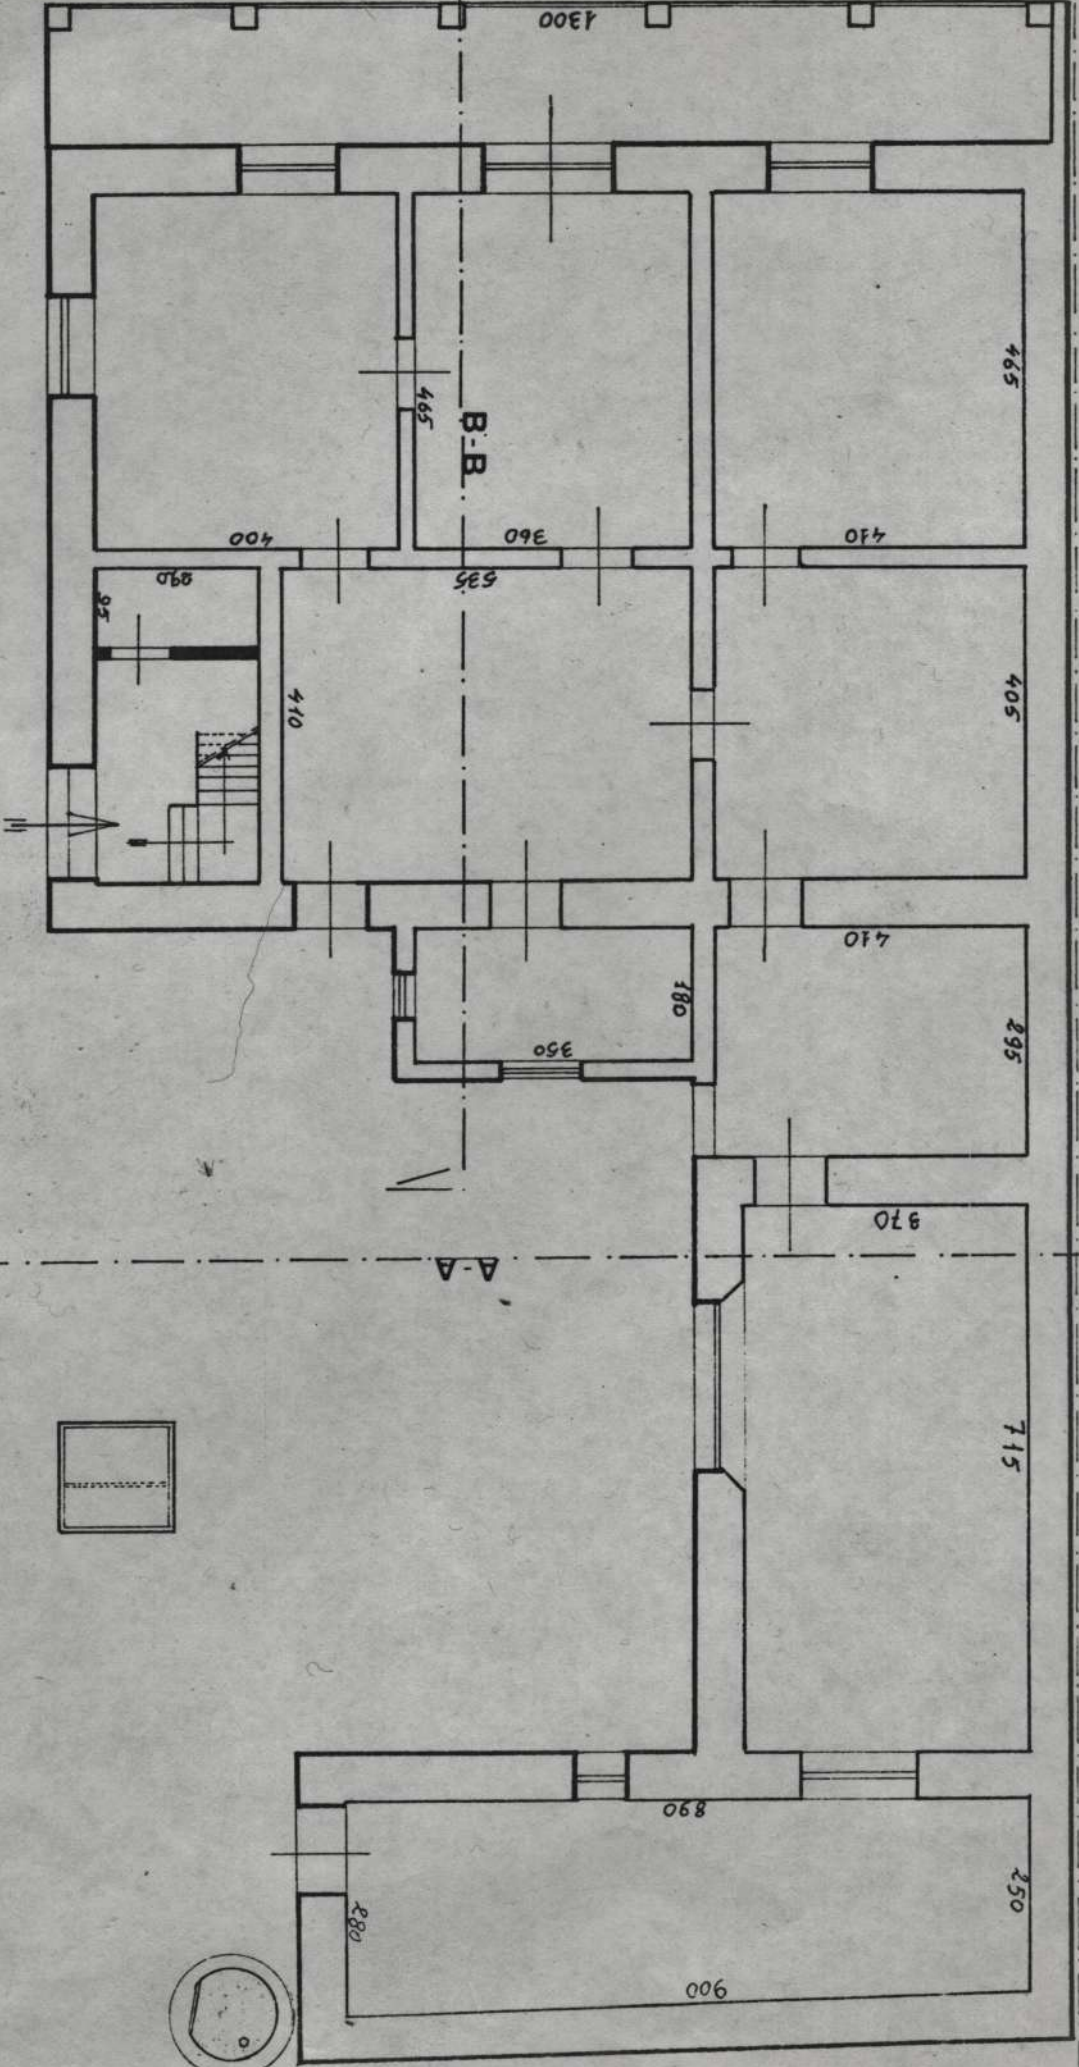

Nord

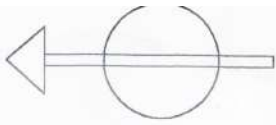

Pianta sottotetto

A

