


# STATO DI PROGETTO

- piano terzo -

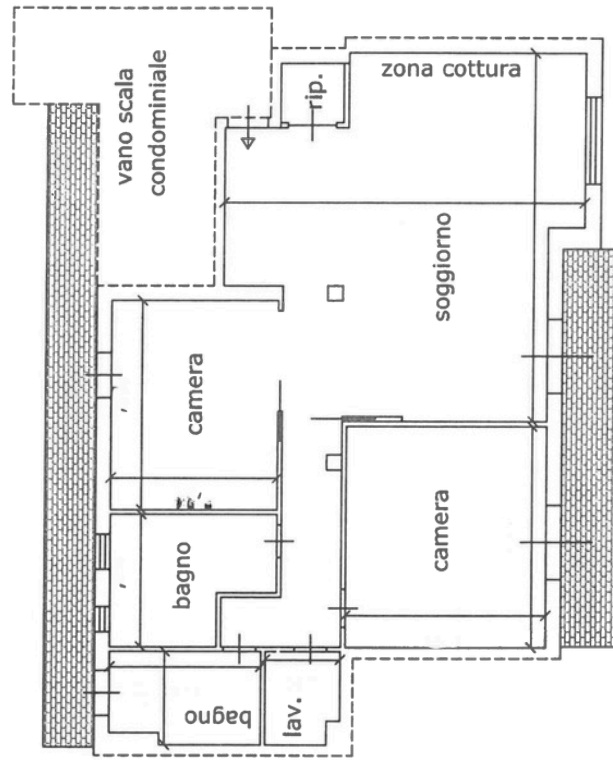

altra ditta



altra ditta



\_\_\_\_\_

\_\_\_\_\_

Scala  
**1:100**

g  
1/30

\_\_\_\_\_

\_\_\_\_\_

\_\_\_\_\_

\_\_\_\_\_

\_\_\_\_\_